



### FOR MULTI-SPAN CULVERTS

(Unless otherwise noted on the plans, name plates are not required for structures less than 6.1 m (20') in length)

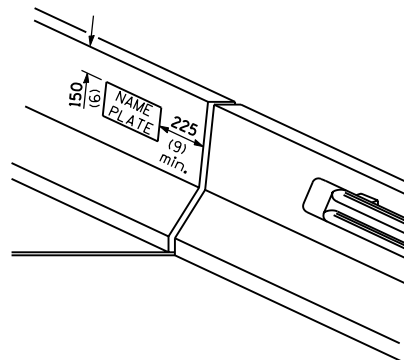


### FOR PARAPET AND END POST MOUNTED

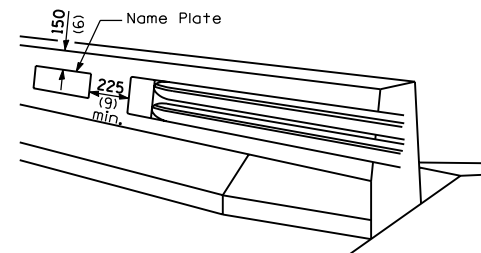


### FOR PARAPET

(When Dog Ear Wing is used)

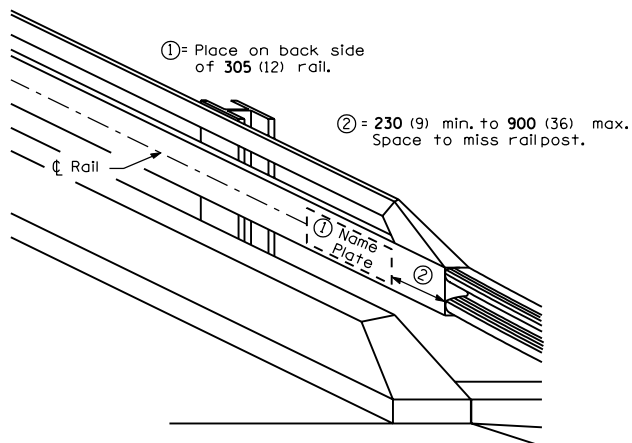

### FOR STEEL RAILS

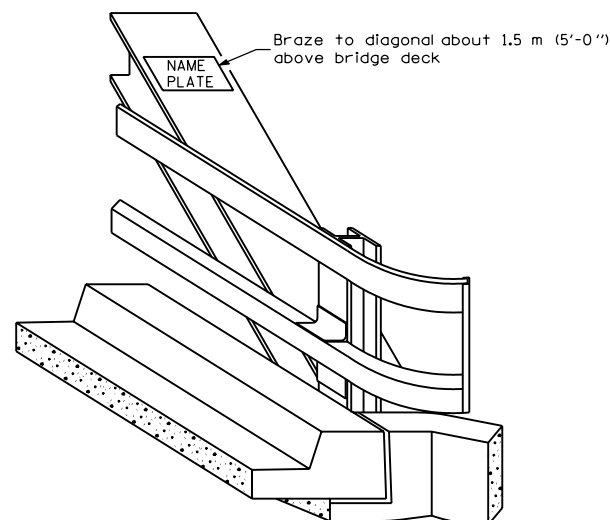

### FOR TRUSSES

### GENERAL NOTE

On one-way traffic structures, place name plate on right side of approach end. On two-way traffic structures, place name plate on right side of approach end while looking in the direction of increasing stationing.

All dimensions are in millimeters (inches) unless otherwise shown.


Illinois Department of Transportation	
APPROVED January 1, 2002	ISSUED 1-1-97
ENGINEER OF BRIDGES AND STRUCTURES	
APPROVED January 1, 2002	
ENGINEER OF DESIGN AND ENVIRONMENT	

DATE	REVISIONS
1-1-02	Remove Placing note on sht. 2. Added Braze to diag. note on sht. 1.
1-1-01	Removed TYP. EXAMPLES. Added GENERAL NOTE.
	Rev. PARAPET view.

## NAME PLATE FOR BRIDGES

(Sheet 1 of 2)

STANDARD 515001-02

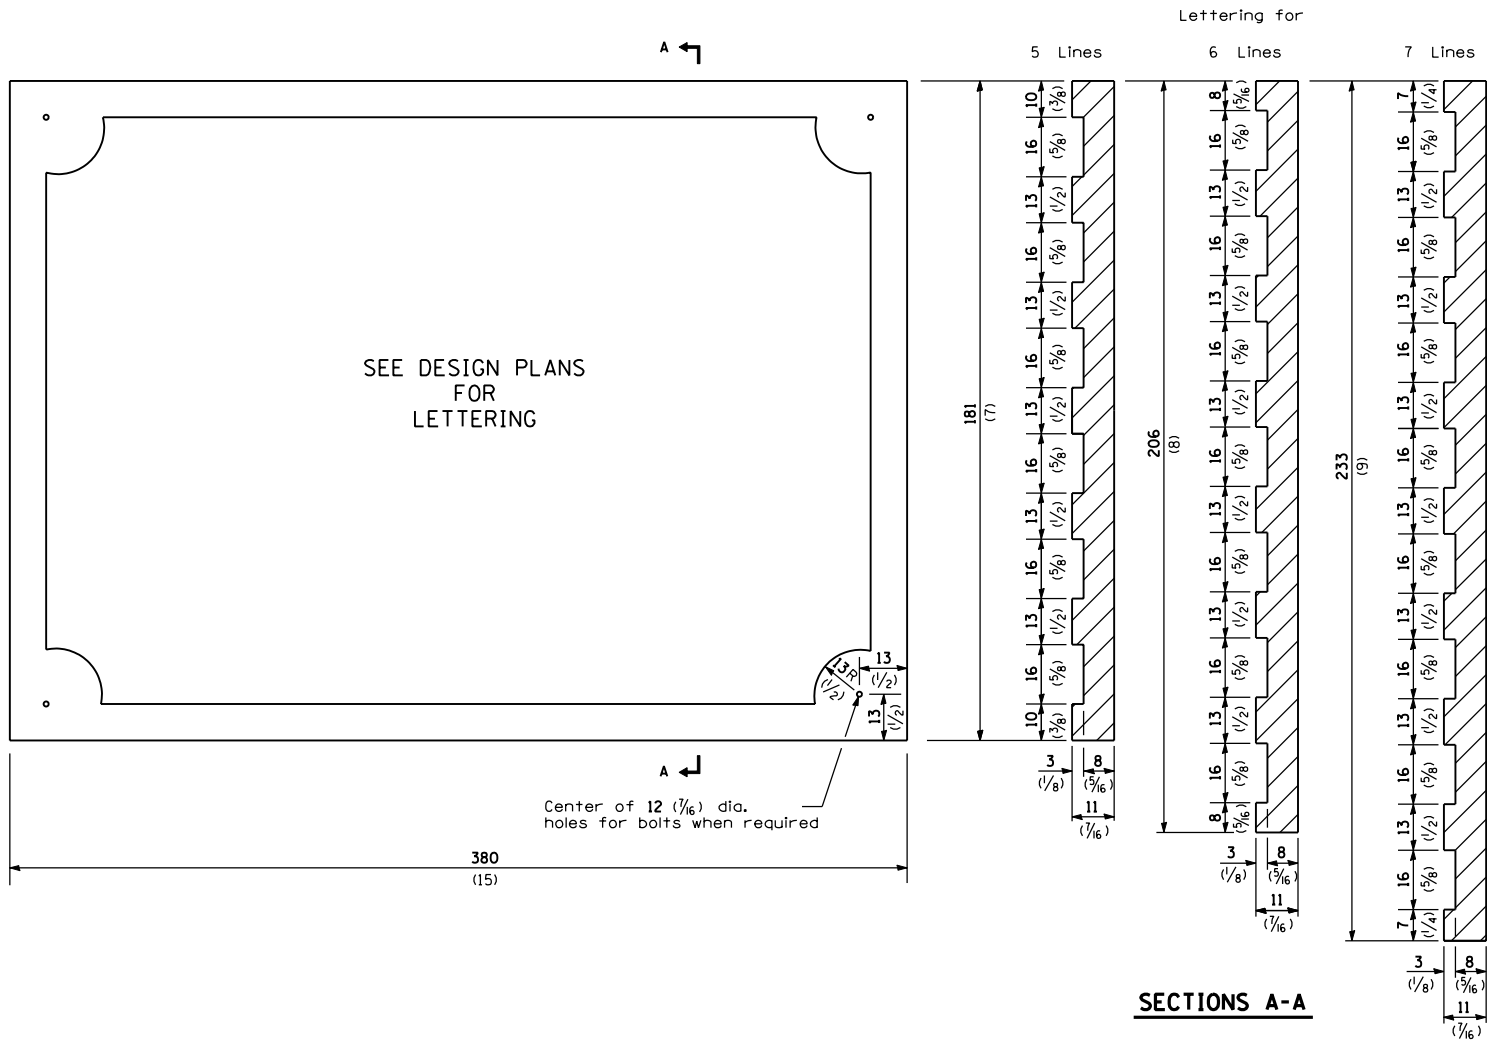

### NOTE

Border and lettering:  
Raised 3 (1/8), square cut and not tapered.

All dimensions are in millimeters (inches)  
unless otherwise shown.

**NAME PLATE  
FOR BRIDGES**

(Sheet 2 of 2)

**STANDARD 515001-02**